


19-22 X 7 HIGH ALUMINUM SLIDE GATE

(ASG-227) (ASG-BW22)

GATE PART #

BARBWIRE PART #

31'-3"

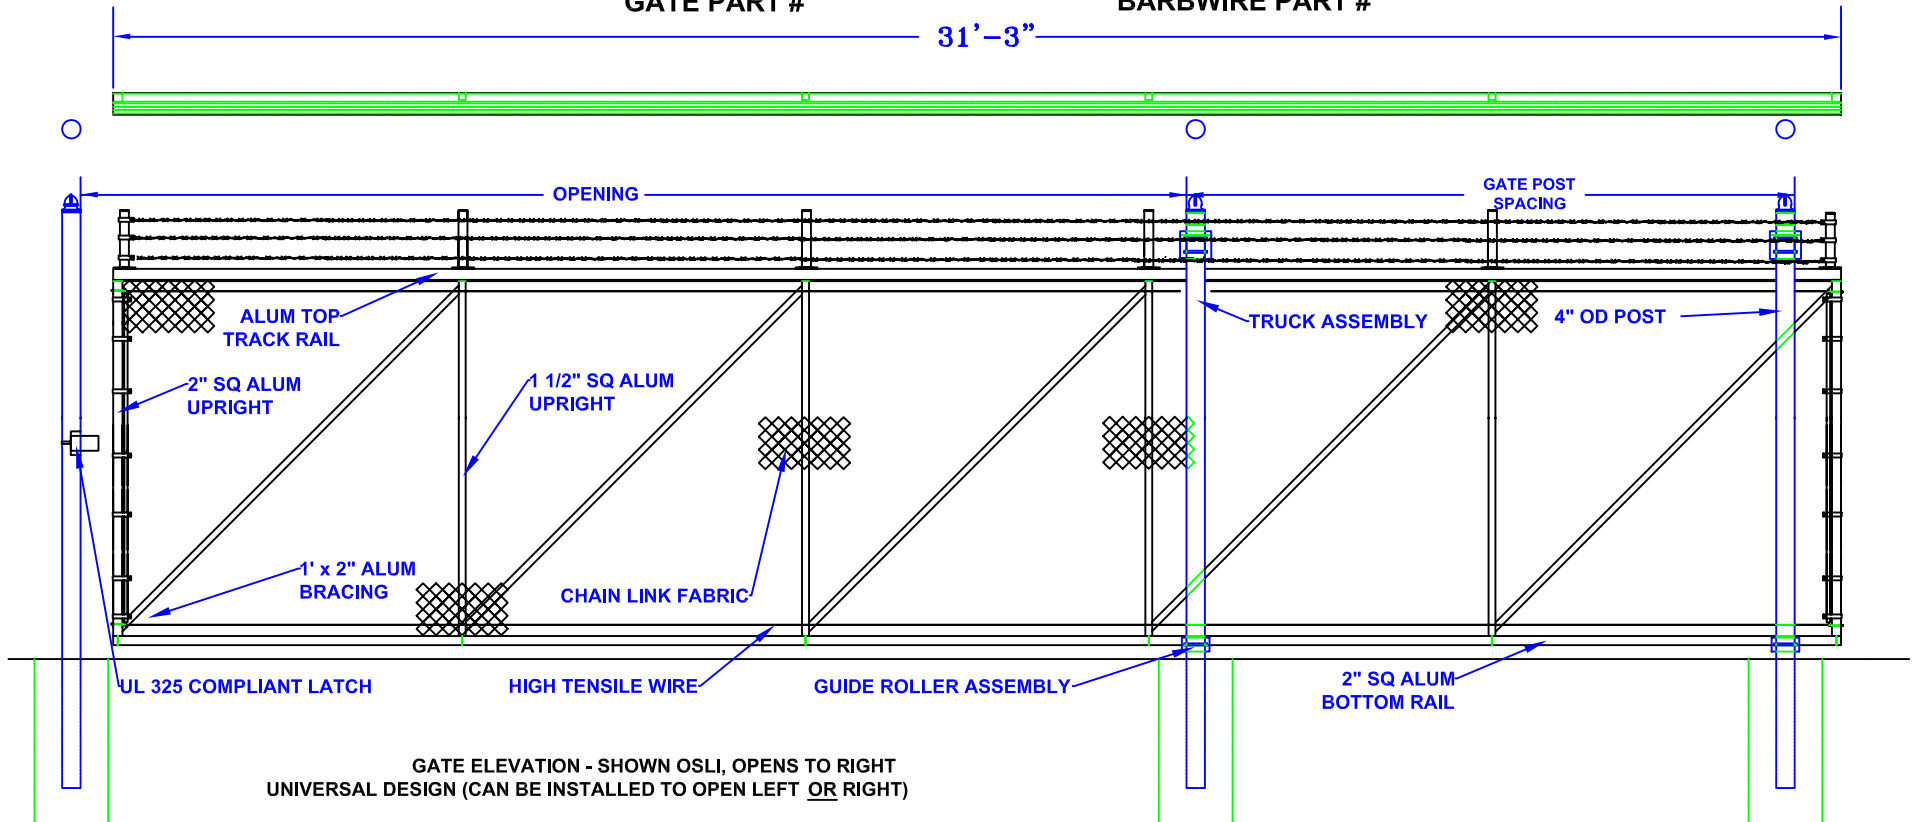

GATE ELEVATION - SHOWN OSLI, OPENS TO RIGHT
 UNIVERSAL DESIGN (CAN BE INSTALLED TO OPEN LEFT OR RIGHT)

- Notes:
1. SPECIFICATIONS CAN BE CHANGED BY SHARON FENCE COMPANY ONLY.
 2. FOOTING TO BE (4)X POST WIDTH. MIN DEPTH TO BE 36" [914 MM].
 3. GATES MAY BE MANUALLY OR ELECTRICALLY OPERATED. HARDWARE WILL VARY.
 4. GATES TABULATED ARE UL-325 COMPLIANT.
 5. GATES ARE UNIVERSAL (OPEN TO LEFT OR RIGHT).
 6. TOP TRACK AND RAIL: ENCLOSED 1-PC ALUMINUM (6061-T6) EXTRUSION (3.83 LBS PER LF)
 7. 1" X 2" ALUMINUM DIAGONAL BRACING WELDED TO 2" SQUARE ALUMINUM UPRIGHTS.

OPENING	GATE POST SPACING
19'	12'-0"
20'	11'-0"
21'	10'-0"
22'	9'-0"

Approved By: _____
 Date: _____