




# 27' - 30' X 6' HIGH ALUMINUM SLIDE GATE (ASG-306)

GATE PART #

42'-3"

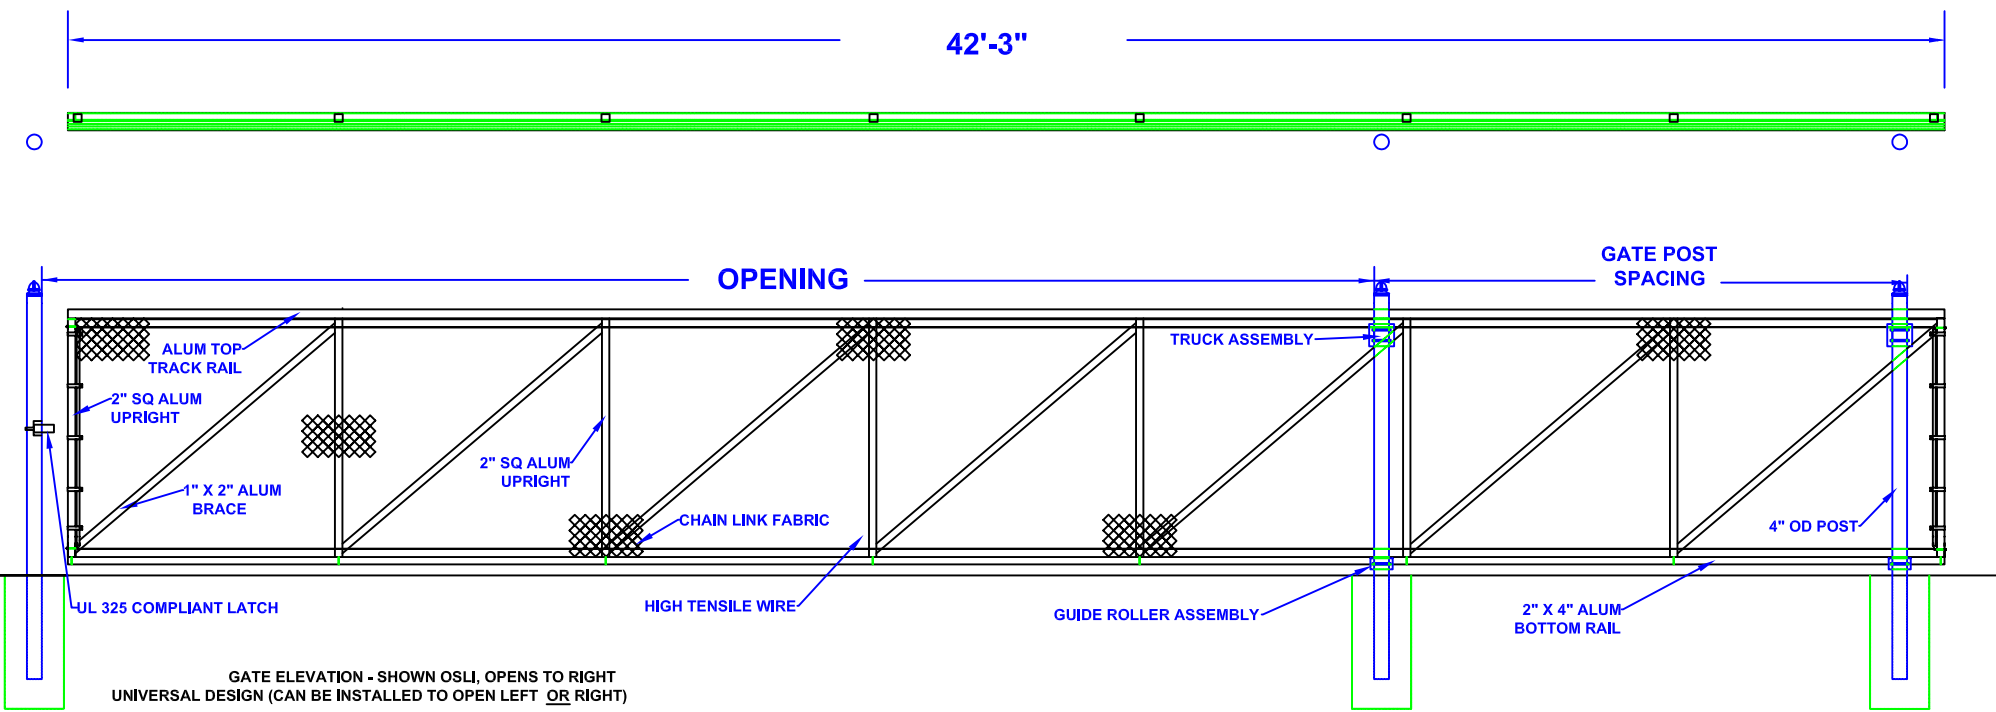

GATE ELEVATION - SHOWN OSLI, OPENS TO RIGHT  
UNIVERSAL DESIGN (CAN BE INSTALLED TO OPEN LEFT OR RIGHT)

**Notes:**

1. SPECIFICATIONS CAN BE CHANGED BY SHARON FENCE COMPANY ONLY.
2. FOOTING TO BE (4)X POST WIDTH. MIN DEPTH TO BE 36" [914 MM].
3. GATES MAY BE MANUALLY OR ELECTRICALLY OPERATED. HARDWARE WILL VARY.
4. GATES TABULATED ARE UL-325 COMPLIANT.
5. GATES ARE UNIVERSAL (OPEN TO LEFT OR RIGHT).
6. TOP TRACK AND RAIL: ENCLOSED 1-PC ALUMINUM (6061-T6) EXTRUSION (3.83 LBS PER LF)  
REINFORCED BY WELDING AN ADDITIONAL 2" SQ. ALUMINUM LATERAL SUPPORT RAIL.
7. 1" X 2" ALUMINUM DIAGONAL BRACING WELDED TO 2" SQUARE ALUMINUM UPRIGHTS.

**OPENING**

**GATE POST SPACING**

27'

15'-0"

28'

14'-0"

29'

13'-0"

30'

12'-0"

Approved By: \_\_\_\_\_

Date: \_\_\_\_\_